




SYDFACADE

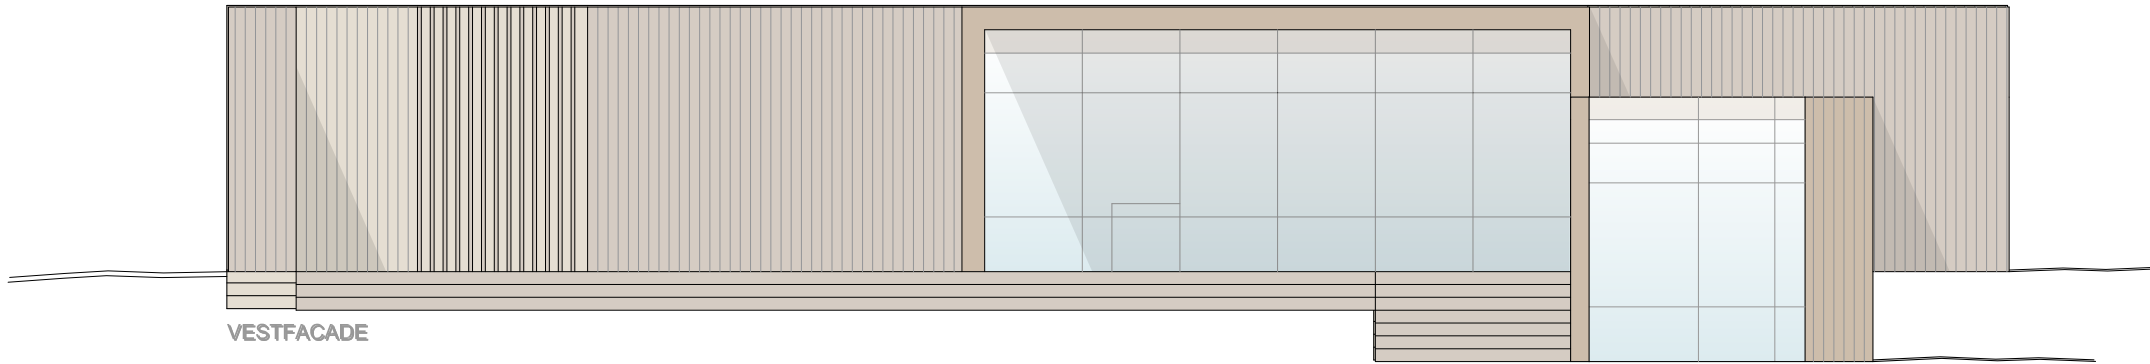

VESTFACADE

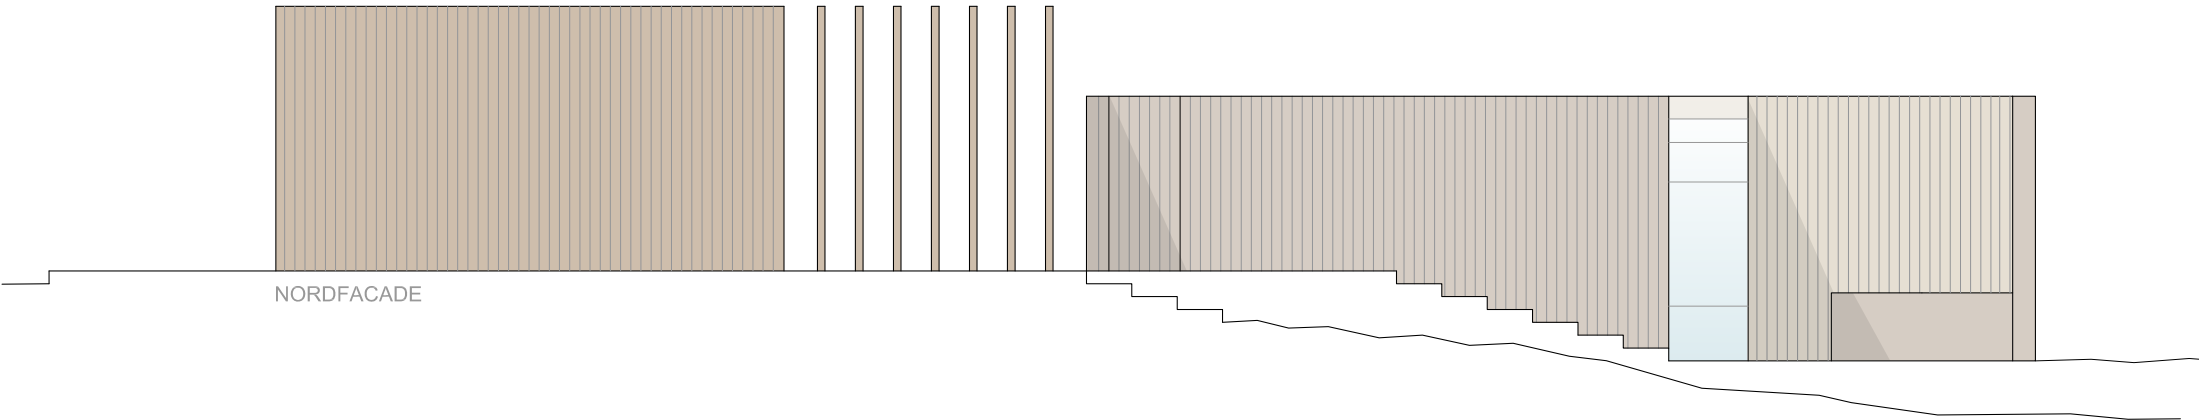

NORDFACADE

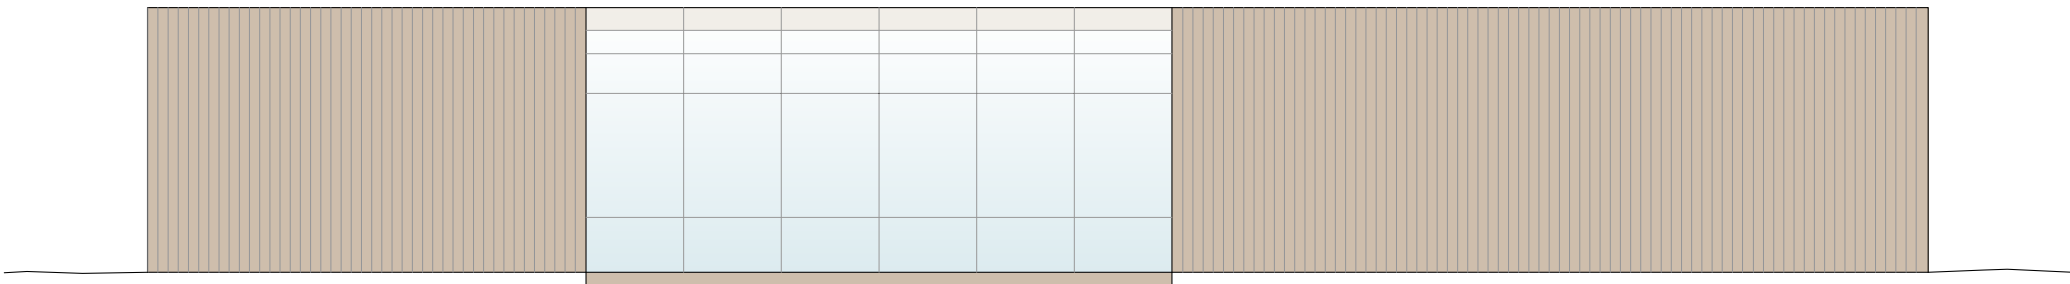

ØSTFACADE